



Front Elevation




Side Elevation



Rear Elevation



Side Elevation

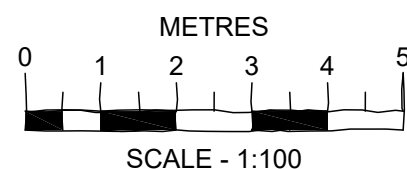


Project Title : **Whittington**

Drawing Title : **Plot 5 - Elevations (5 Bed & Study)**

Scale : **1:100 @ A3** Drwg. No. **151/51** Rev: **C** Date: **July 2023**



Do not Scale from this Drawing
Copyright Candelisa Ltd.

Candelisa Ltd.
Caroline House
Providence Place
Skipton, BD23 1FB
Tel: + 44 (0) 1756 797476

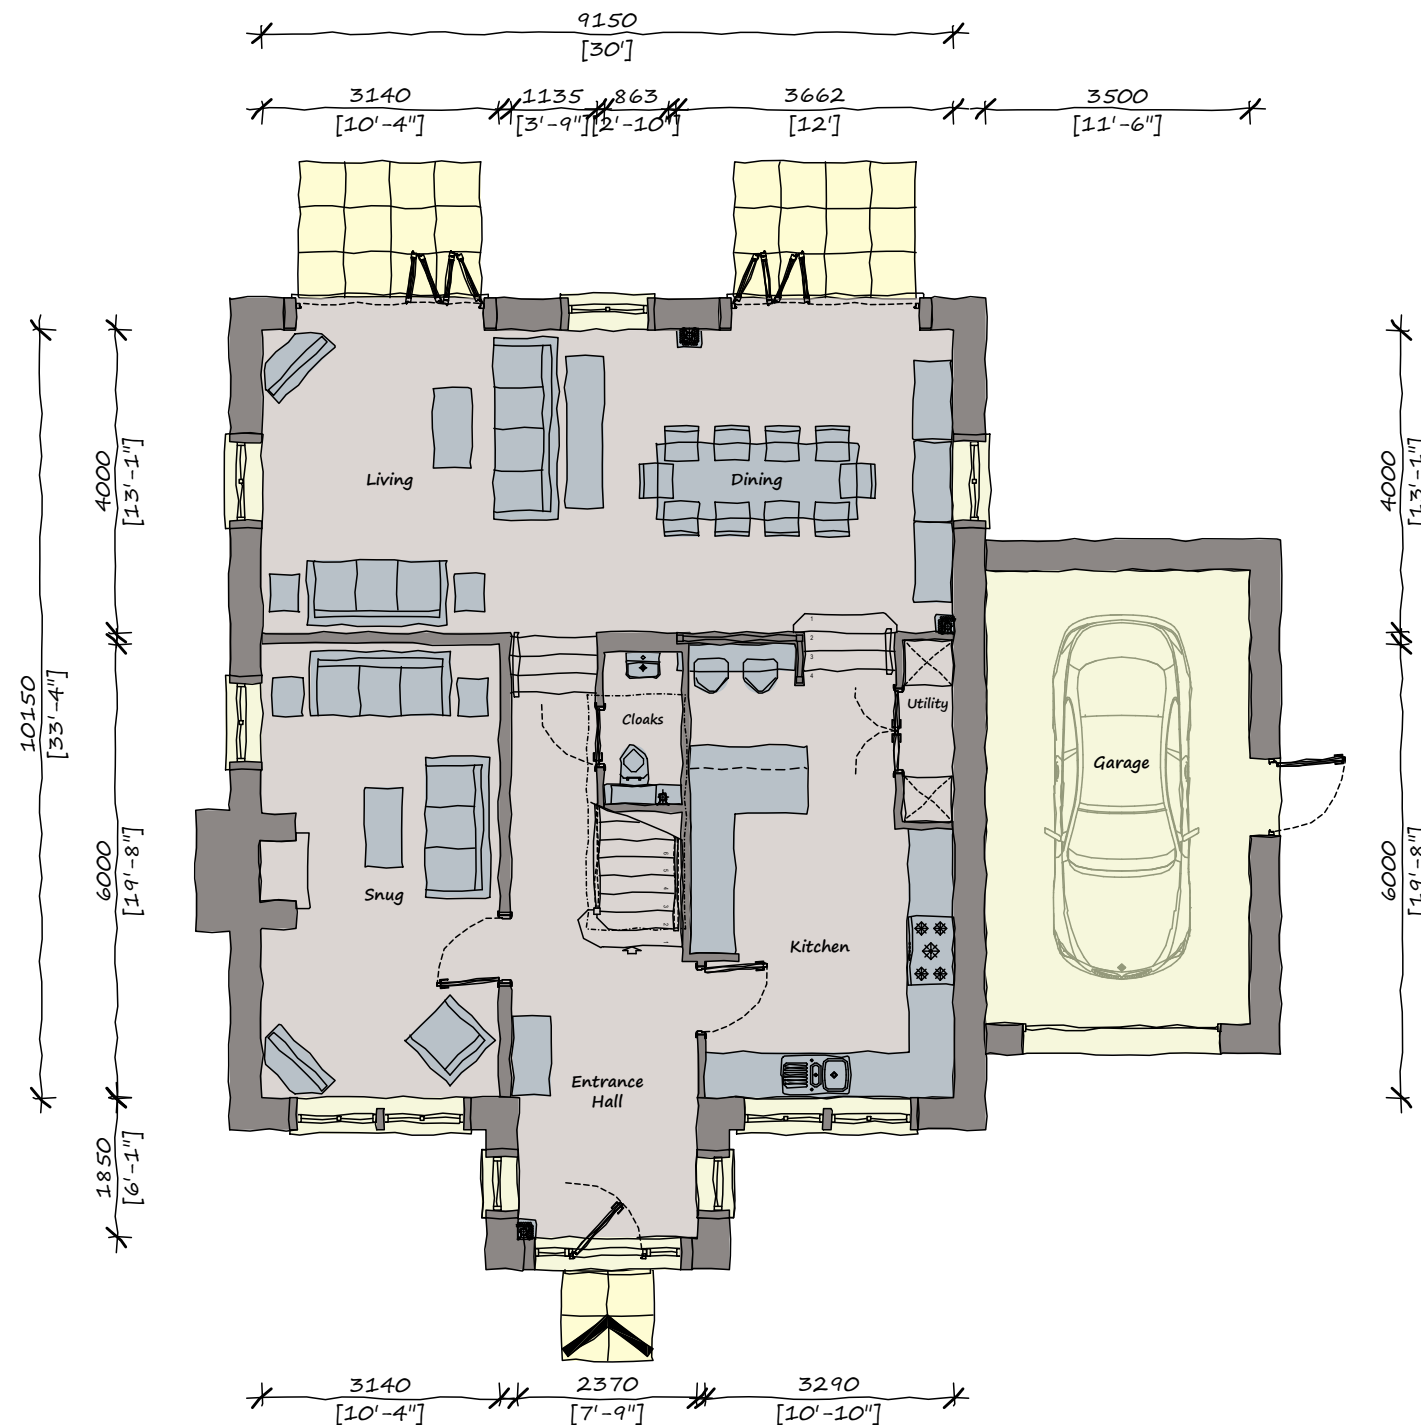

Ground Floor - Lobby

Floor Area = 97.25 m²
1045 sq.ft.

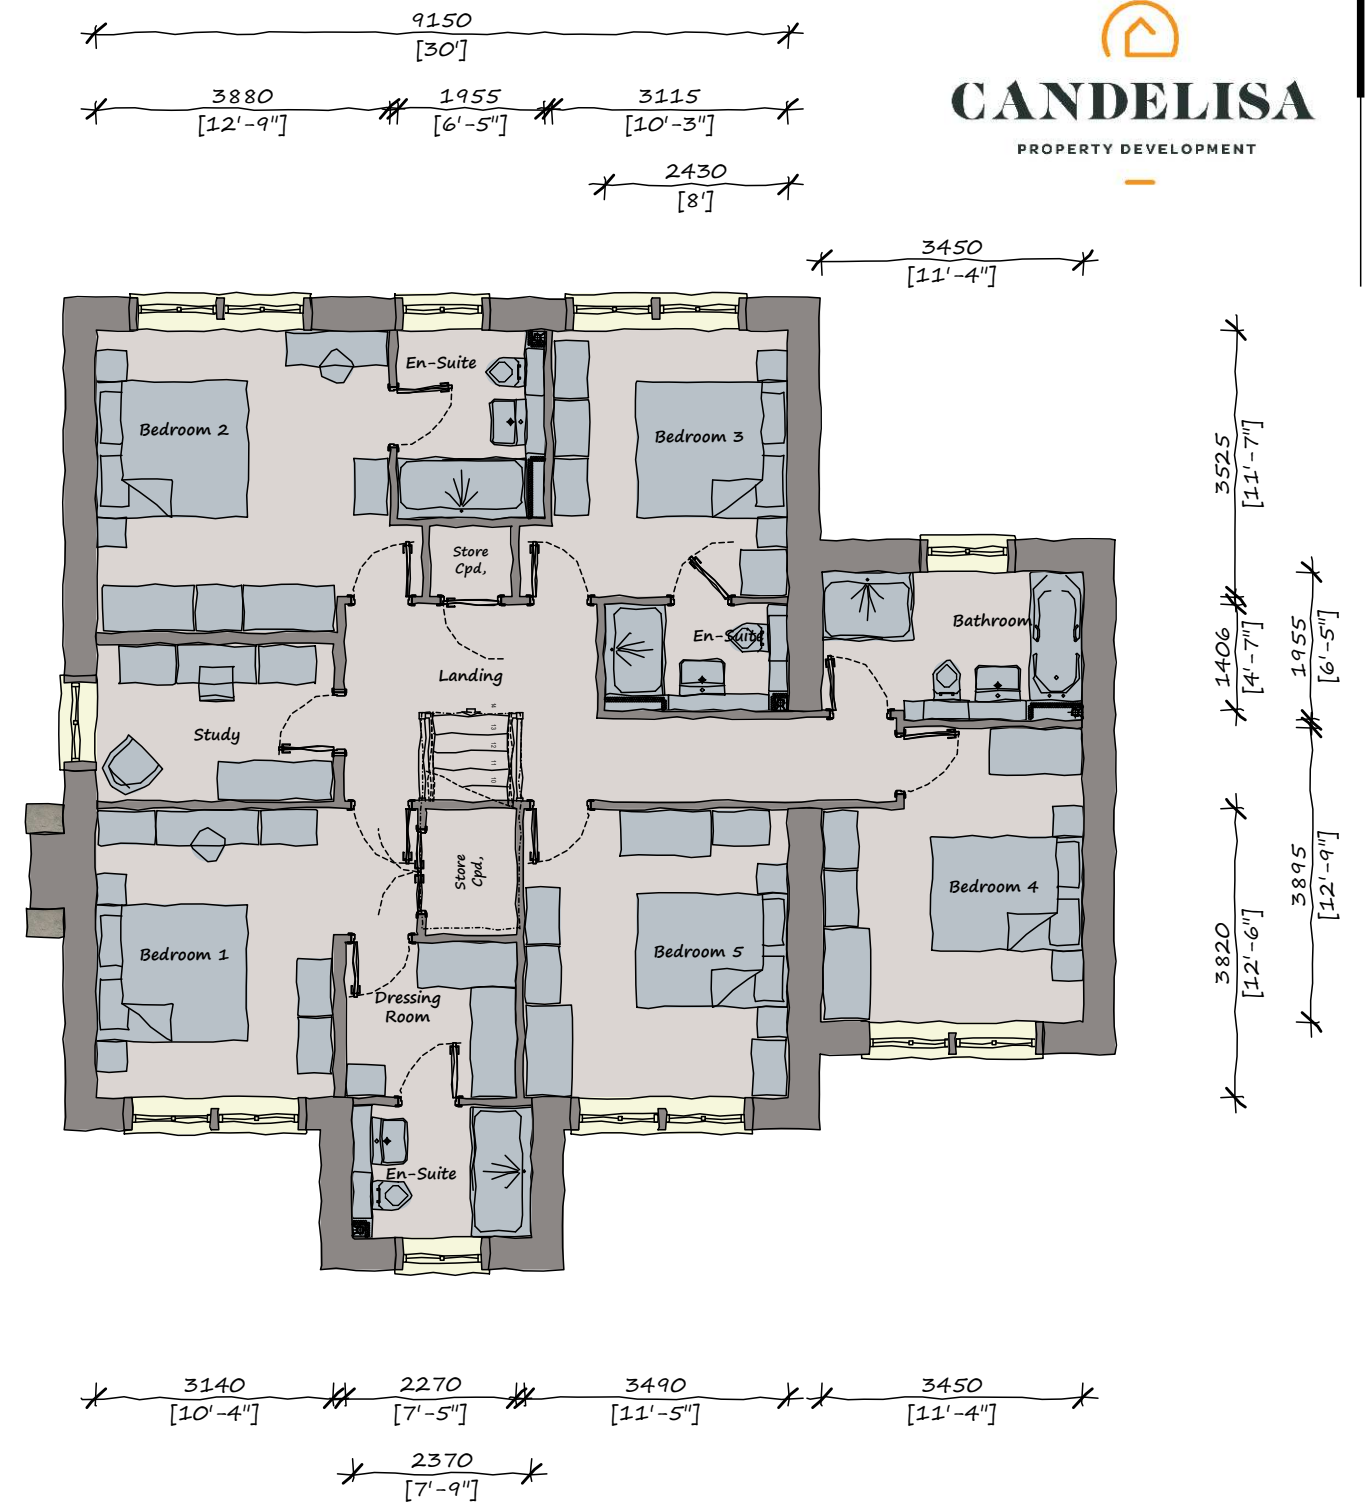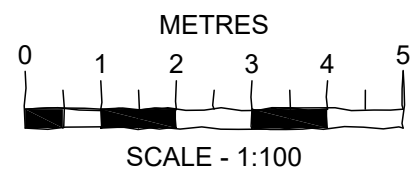

First Floor - 5 Bedrooms + Study

Floor Area = 120.50 m²
1300 sq.ft.

Total Floor Area = 217.75 m²
2345 sq.ft.

Project Title : **Whittington**

Drawing Title : **Plot 5 - Floor Plans - 5 Bed+Study (Lobby - Room Dims)**

Scale : **1:100 @ A3** Drwg. No. **151/50** Rev: **B** Date: **May 2023**

Do not Scale from this Drawing
Copyright Candelisa Ltd.

Candelisa Ltd.
Caroline House
Providence Place
Skipton, BD23 1FB
Tel: + 44 (0) 1756 797476