




Front Elevation




Side Elevation



Rear Elevation

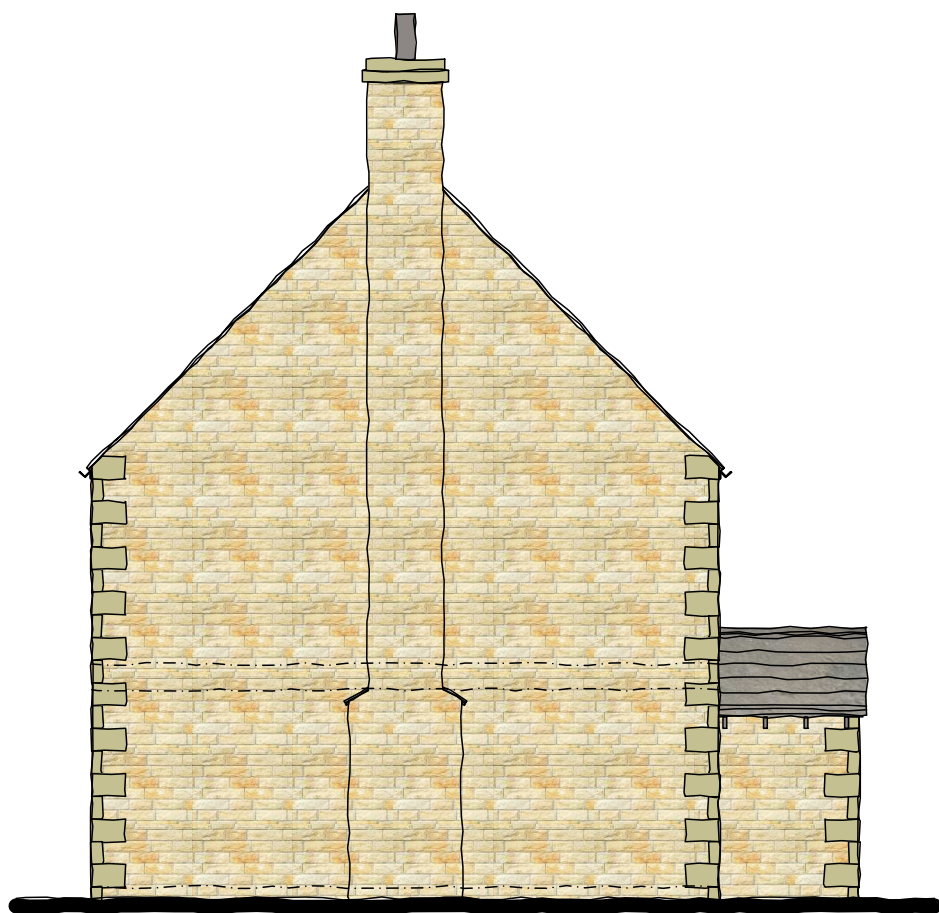

Side Elevation

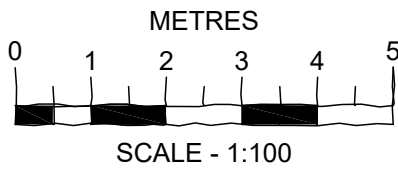

Project Title : **Whittington**

Drawing Title : **Plot 12 - Elevations (4 Bed)**

Scale : **1:100 @ A2** Drwg. No. **151/121** Rev: **D** Date: **May 2023**


Do not Scale from this Drawing  
Copyright Candelisa Ltd.

**Candelisa Ltd.**  
Caroline House  
Providence Place  
Skipton, BD23 1FB  
Tel: + 44 (0) 1756 797476



**CANDELISA**



PROPERTY DEVELOPMENT

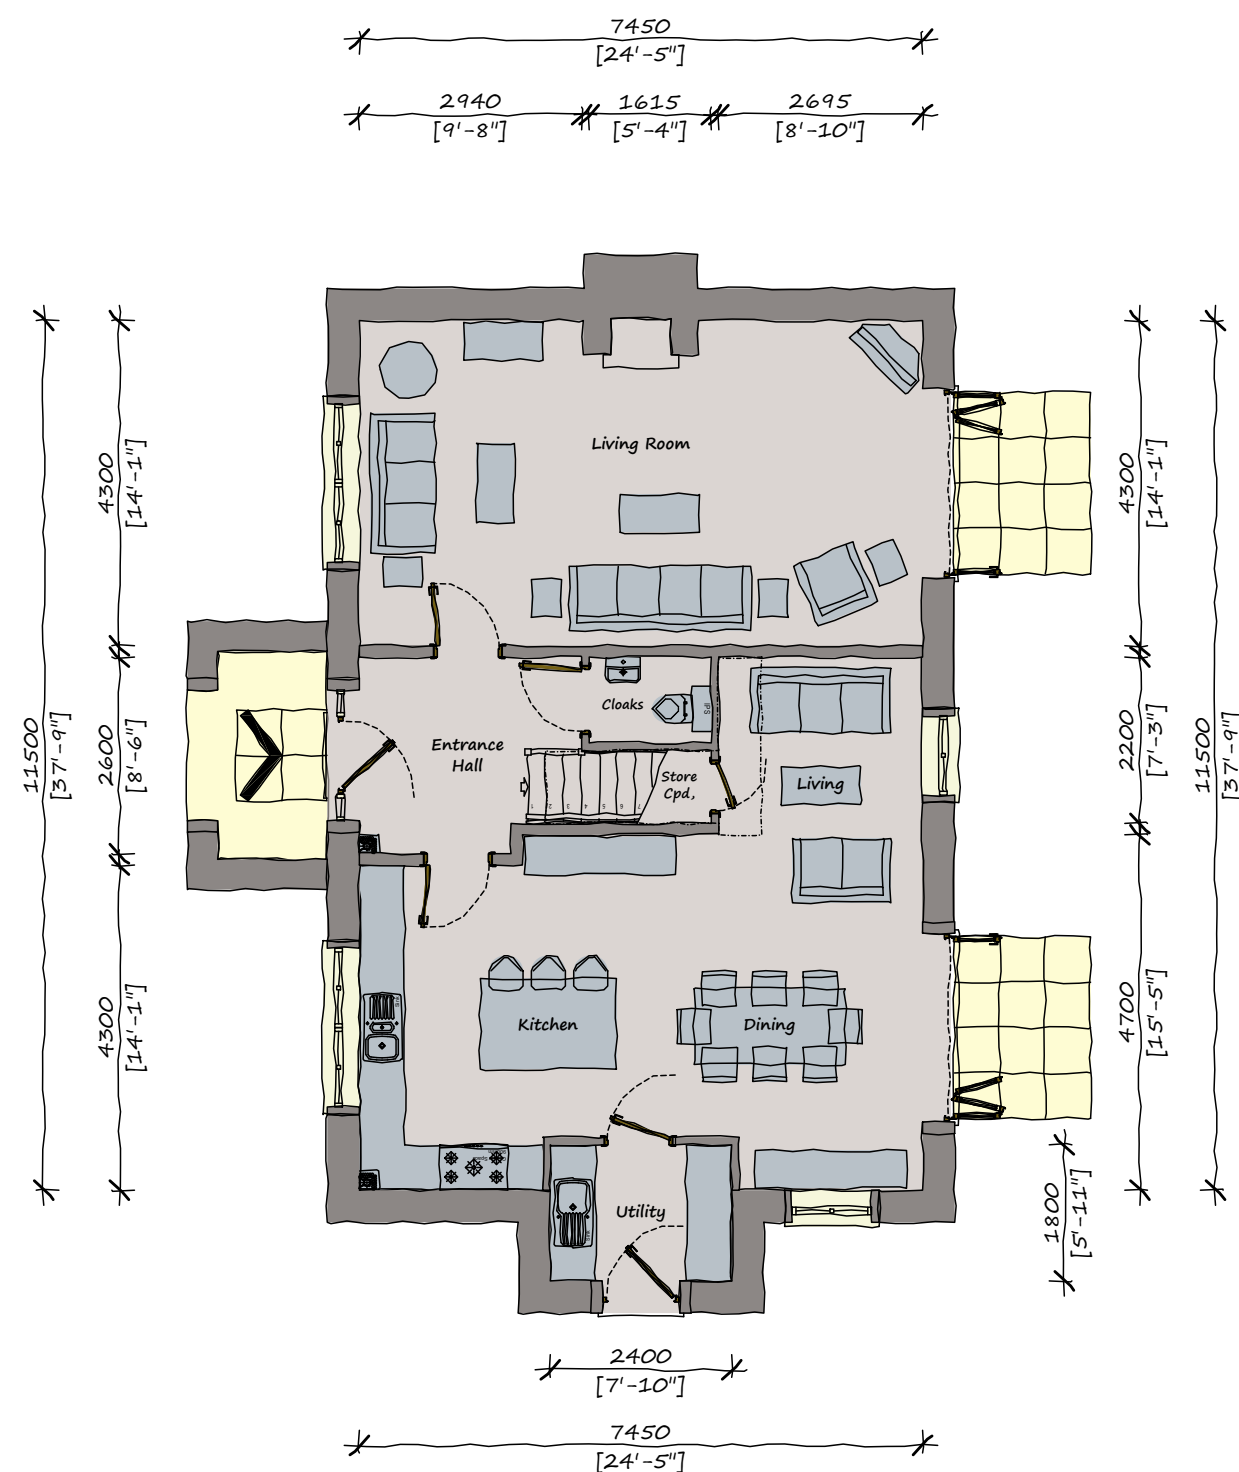

### Ground Floor

Floor Area = 88.60 m<sup>2</sup>  
950 sq.ft.

Total Floor Area = 174.35 m<sup>2</sup>  
1875 sq.ft.

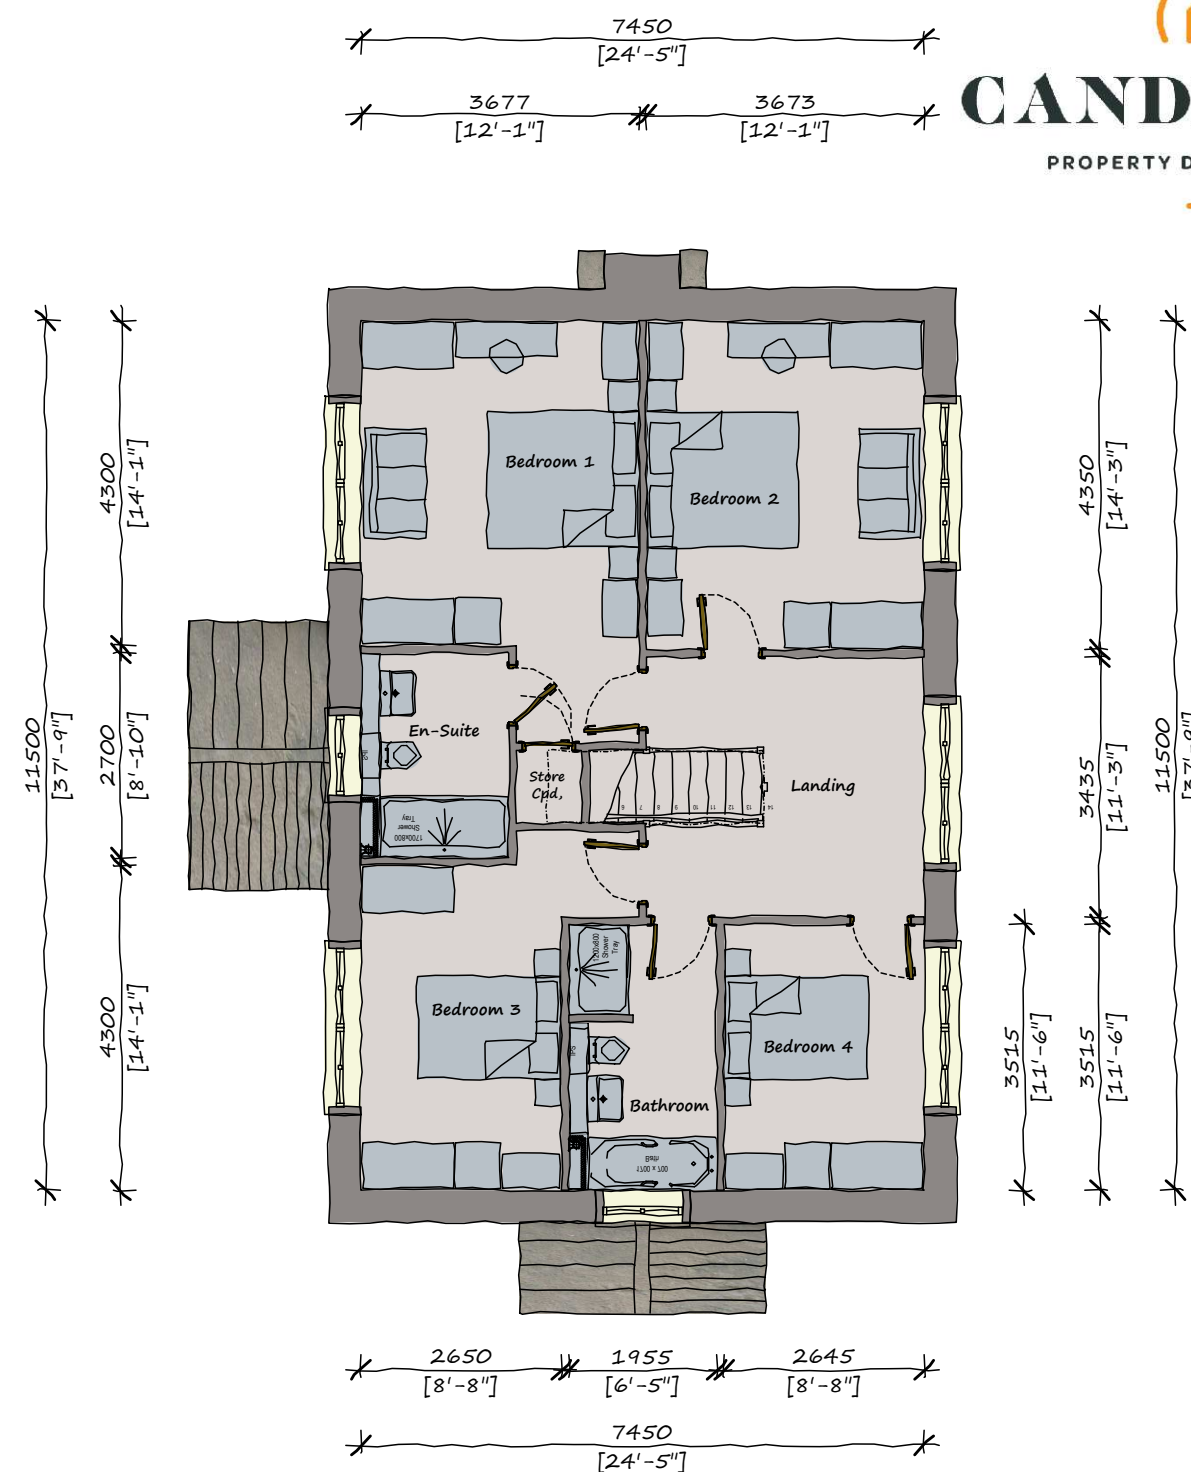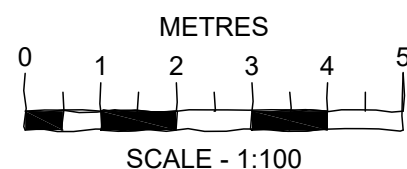

### First Floor - 4 Bedrooms

Floor Area = 85.75 m<sup>2</sup>  
925 sq.ft.

Project Title : **Whittington**

Drawing Title : **Plot 12 - Floor Plans - 4 Bed (Room Dimensions)**

Scale : **1:100 @ A3** Drwg. No. **151/120** Rev: **C** Date: **May 2023**

Do not Scale from this Drawing  
Copyright Candelisa Ltd.

**Candelisa Ltd.**

Caroline House  
Providence Place  
Skipton, BD23 1FB

Tel: + 44 (0) 1756 797476